


CBCA

Clinton Brown Company Architecture pc
653 Main Street, Suite 104
Buffalo, NY 14203

Phone: (716) 852-2020
Fax: (716) 852-3132
Email: info@clintonbrowncompany.com

CONSULTANTS

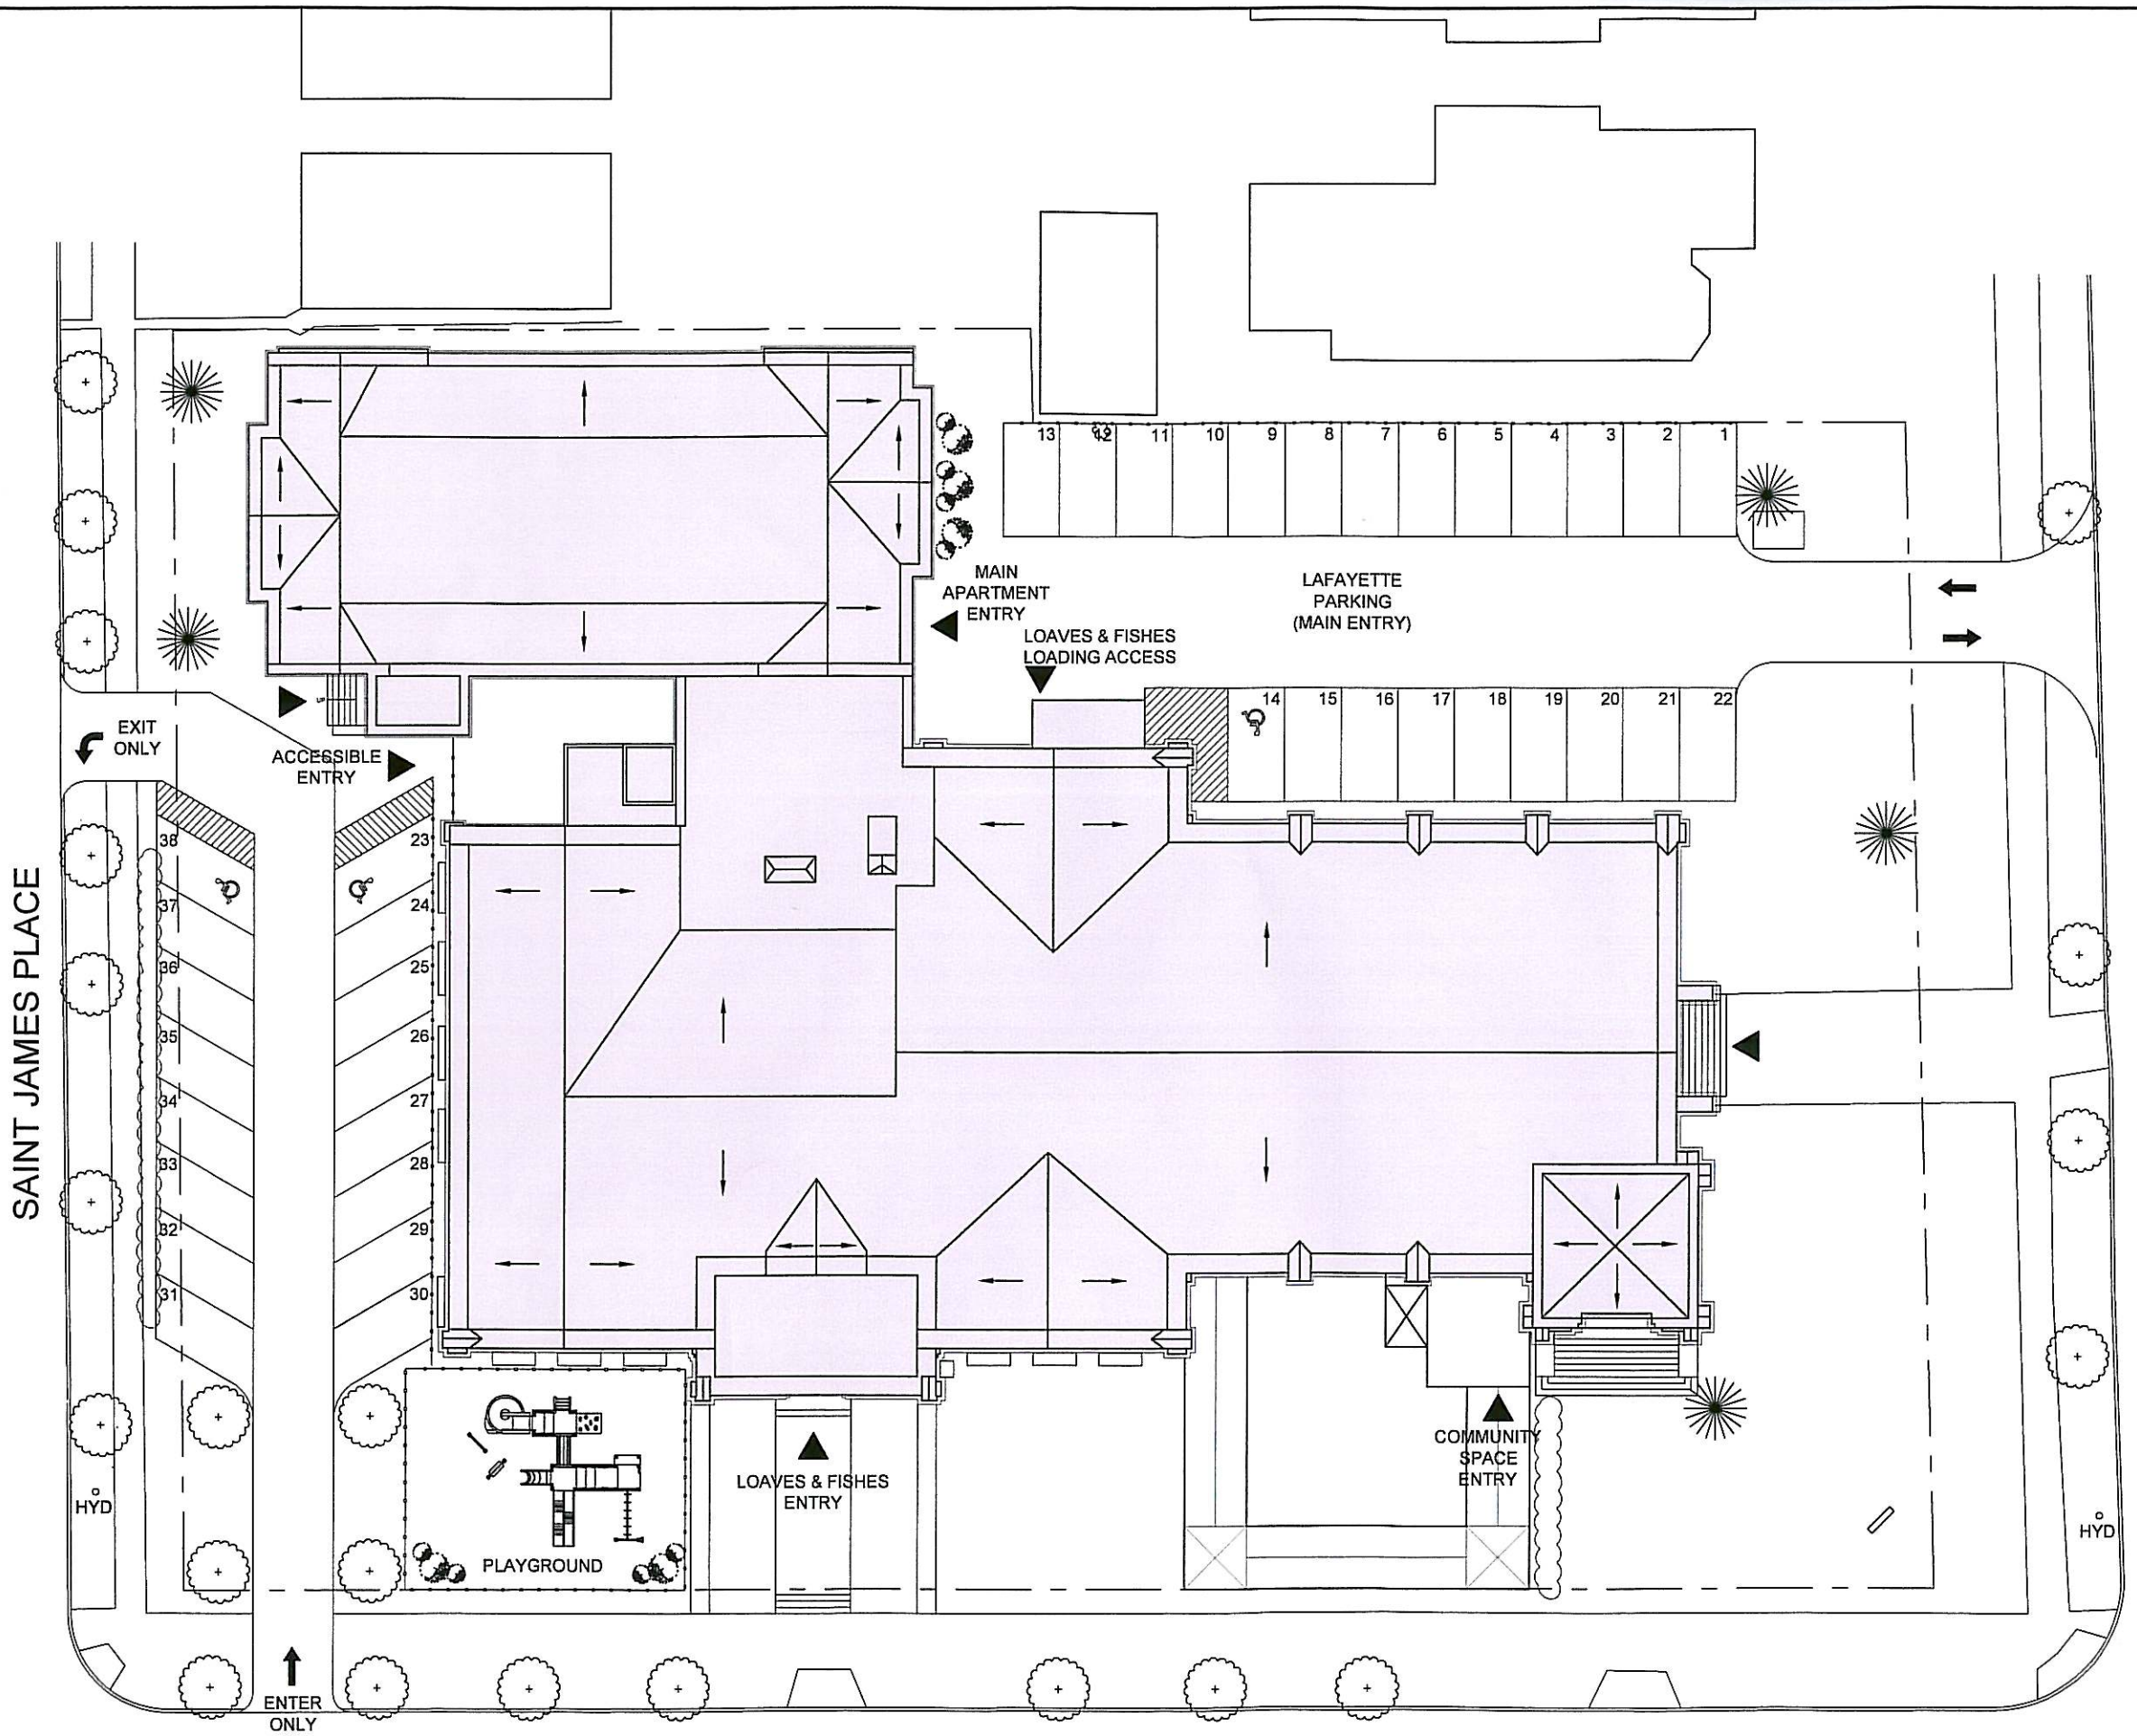

SAINT JAMES PLACE

LAFAYETTE AVENUE

ELMWOOD AVENUE

DRAWING TITLE
PROPOSED SITE PLAN

PROJECT NAME
**LAFAYETTE AVE. PRESBYTERIAN CHURCH
875 ELMWOOD AVE.
BUFFALO, NY 14222**

REVISION DATES

CBCA PROJECT No. 07-049F

DATE: AUGUST 12, 2009

SCALE: AS NOTED

DRAWING NO.

SP.01

SHEET 1 OF 1

COPYRIGHT 2009. ALL RIGHTS RESERVED. NO PART OF THIS DRAWING MAY BE REPRODUCED OR COPIED IN ANY FORM OR BY ANY MEANS WITHOUT THE WRITTEN PERMISSION OF THE ARCHITECT. ALL RIGHTS TO THE DESIGN AND CONSTRUCTION OF THE PROJECT ARE RESERVED BY THE ARCHITECT AND HIS EMPLOYERS. CLINTON BROWN COMPANY ARCHITECTURE PC, 653 MAIN STREET, SUITE 104, BUFFALO, NY 14203

⊕ SITE PLAN - PROPOSED
1"=30'-0"